


Appendix 4

SYMBOL	DESCRIPTION
	existing brickwork/structure
	new brickwork
	new blockwork
	new screed
	new hardcord
	lean mix cavity fill
	new DPM
	new precast beam & block
	insulation
	no building work to this area
	demolition
	air supply/extract grille
	air supply/extract fan - plan
	Floor to be raised to FFL 89.900
	Floor to be raised to FFL 89.900 and built up in solid concrete
	FLUOREL DBE/M3/5 - Exit Sign - C/W S/O Arrow/pictogram
	Perimeter Border for Licensable Activities

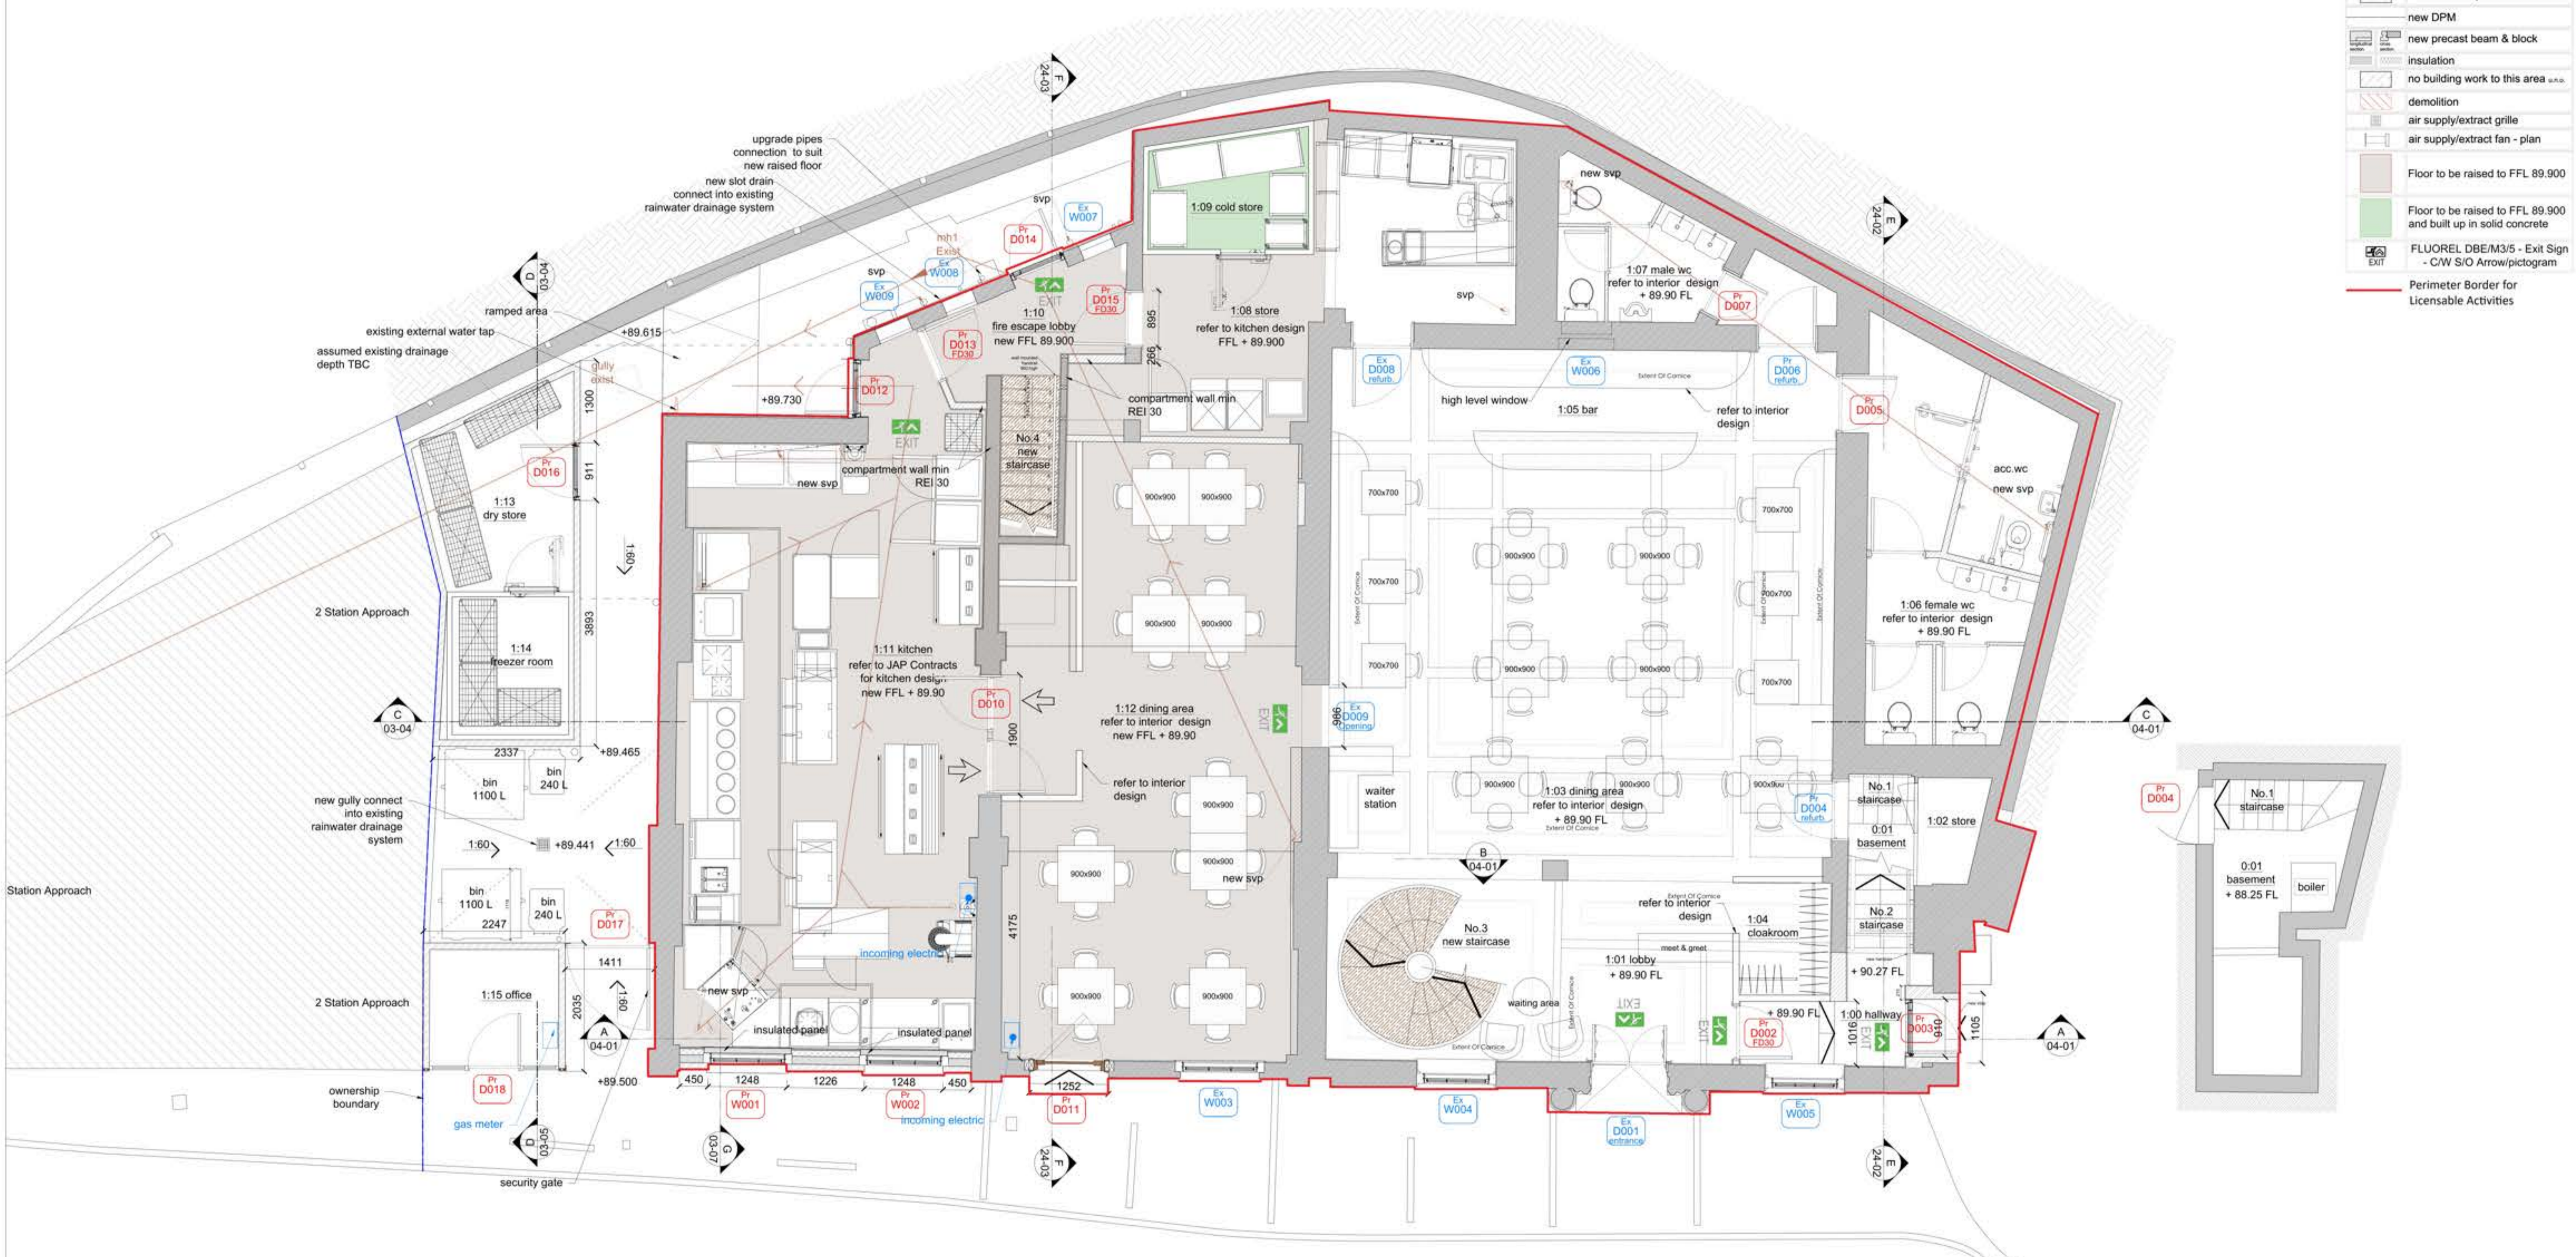


Ground Floor Plan

Rev	Description	Date
F	General Updated	19/10/2023
E	General Updated	10/10/2023
D	General Updated	02/10/2023
C	Cold Store updated	30/08/2023
B	Entrance Lobby updated	25/08/2023
A	General Updated	22/08/2023

Client Joe Bhat		Description Proposed Drawings GA Ground Floor Plan	
Project Parthenon House, 3-4-5 Station Approach		Copyright Noades Architects Limited ©	
Scale@A1 1:50 uno	Drawn AK	Date 12/07/2023	Job No. 4226
NOADES architects		Drawing No. 03-01	Rev F
<small>1 The Sportsman, Station Approach, Chorleywood, Hertfordshire, WD3 5NA 01923 634867 www.noadesarchitects.com</small>			

SYMBOL	DESCRIPTION
	existing brickwork/structure
	new brickwork
	new blockwork
	new screed
	new hardcord
	lean mix cavity fill
	new DPM
	new precast beam & block
	insulation
	no building work to this area
	demolition
	air supply/extract grille
	air supply/extract fan - plan
	heated towel rail
	radiator
	consumer unit
	Floor to be raised to FFL 89.900
	Floor to be raised to FFL 89.900 and built up in solid concrete
	FLUOREL DBE/M3/5 - Exit Sign
	- C/W S/O Arrow/pictogram
	Perimeter Border for Licensable Activities

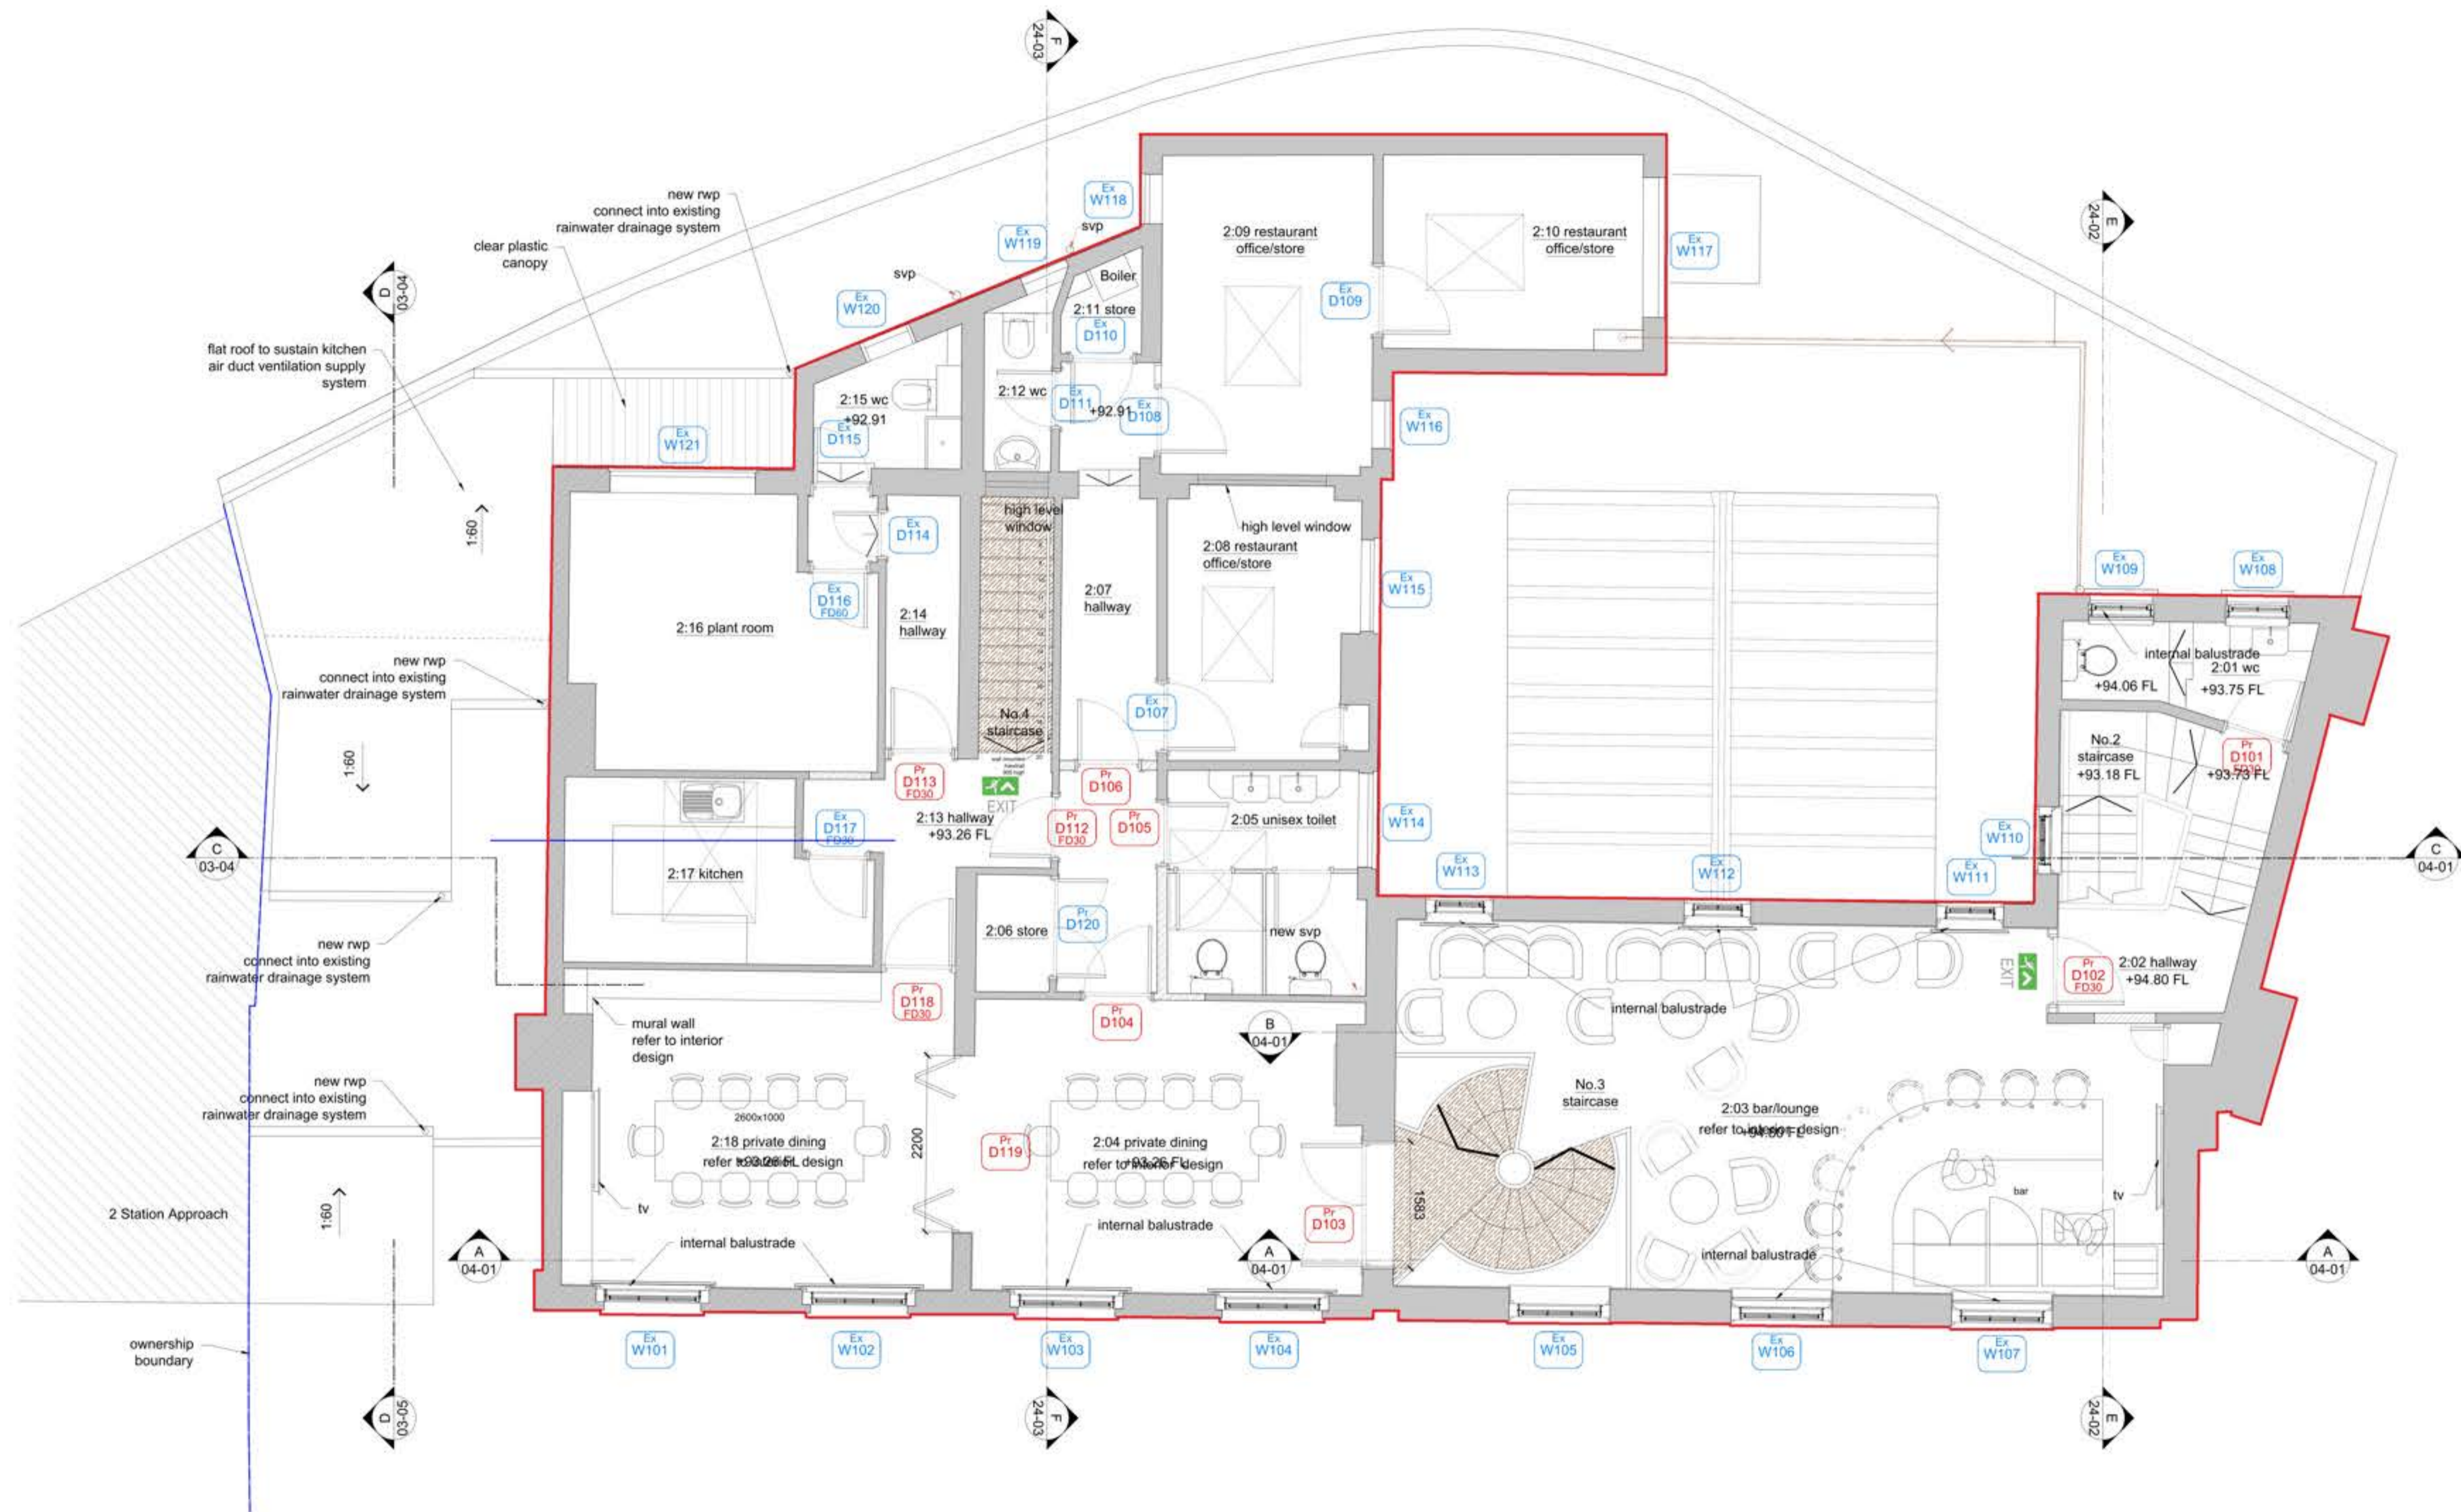

First Floor Plan

D	GA Updated	19/10/2023
C	GA Updated	10/10/2023
B	GA Updated	02/10/2023
A	GA Updated	22/08/2023

Rev	Description	Date
-----	-------------	------

Client
Joe Bhat

Project
Parthenon House,
3-4-5 Station Approach

Description
Proposed Drawings
GA First Floor Plan

Do not scale from this drawing

Copyright Noades Architects Limited ©

Scale@A1 1:50 uno	Drawn TAC	Date 12/07/2023	Job No. 4226	Drawing No. 03-02	Rev D
----------------------	--------------	--------------------	-----------------	----------------------	----------

NOADES
architects

LABC
registered architect

HA
registered architect

1 The Sportsman, Station Approach, Chorleywood, Hertfordshire, WD3 5NA 01923 634867 www.noadesarchitects.com