




HAZELWOOD LANE

### Proposed Materials

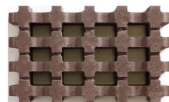

Marshalls earth brown Grassguard (Grasscrete)



British Standard Kerb



Flat top edging for bay delineation



Timber bollard with red reflective strip 150 x 150 x 900

### Legend



Proposed hardened verge (Grasscrete)



Proposed tarmac surfacing





Existing hard standing parking area



Proposed timber bollards



Existing tree

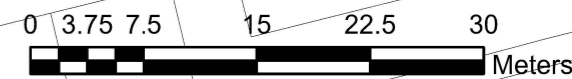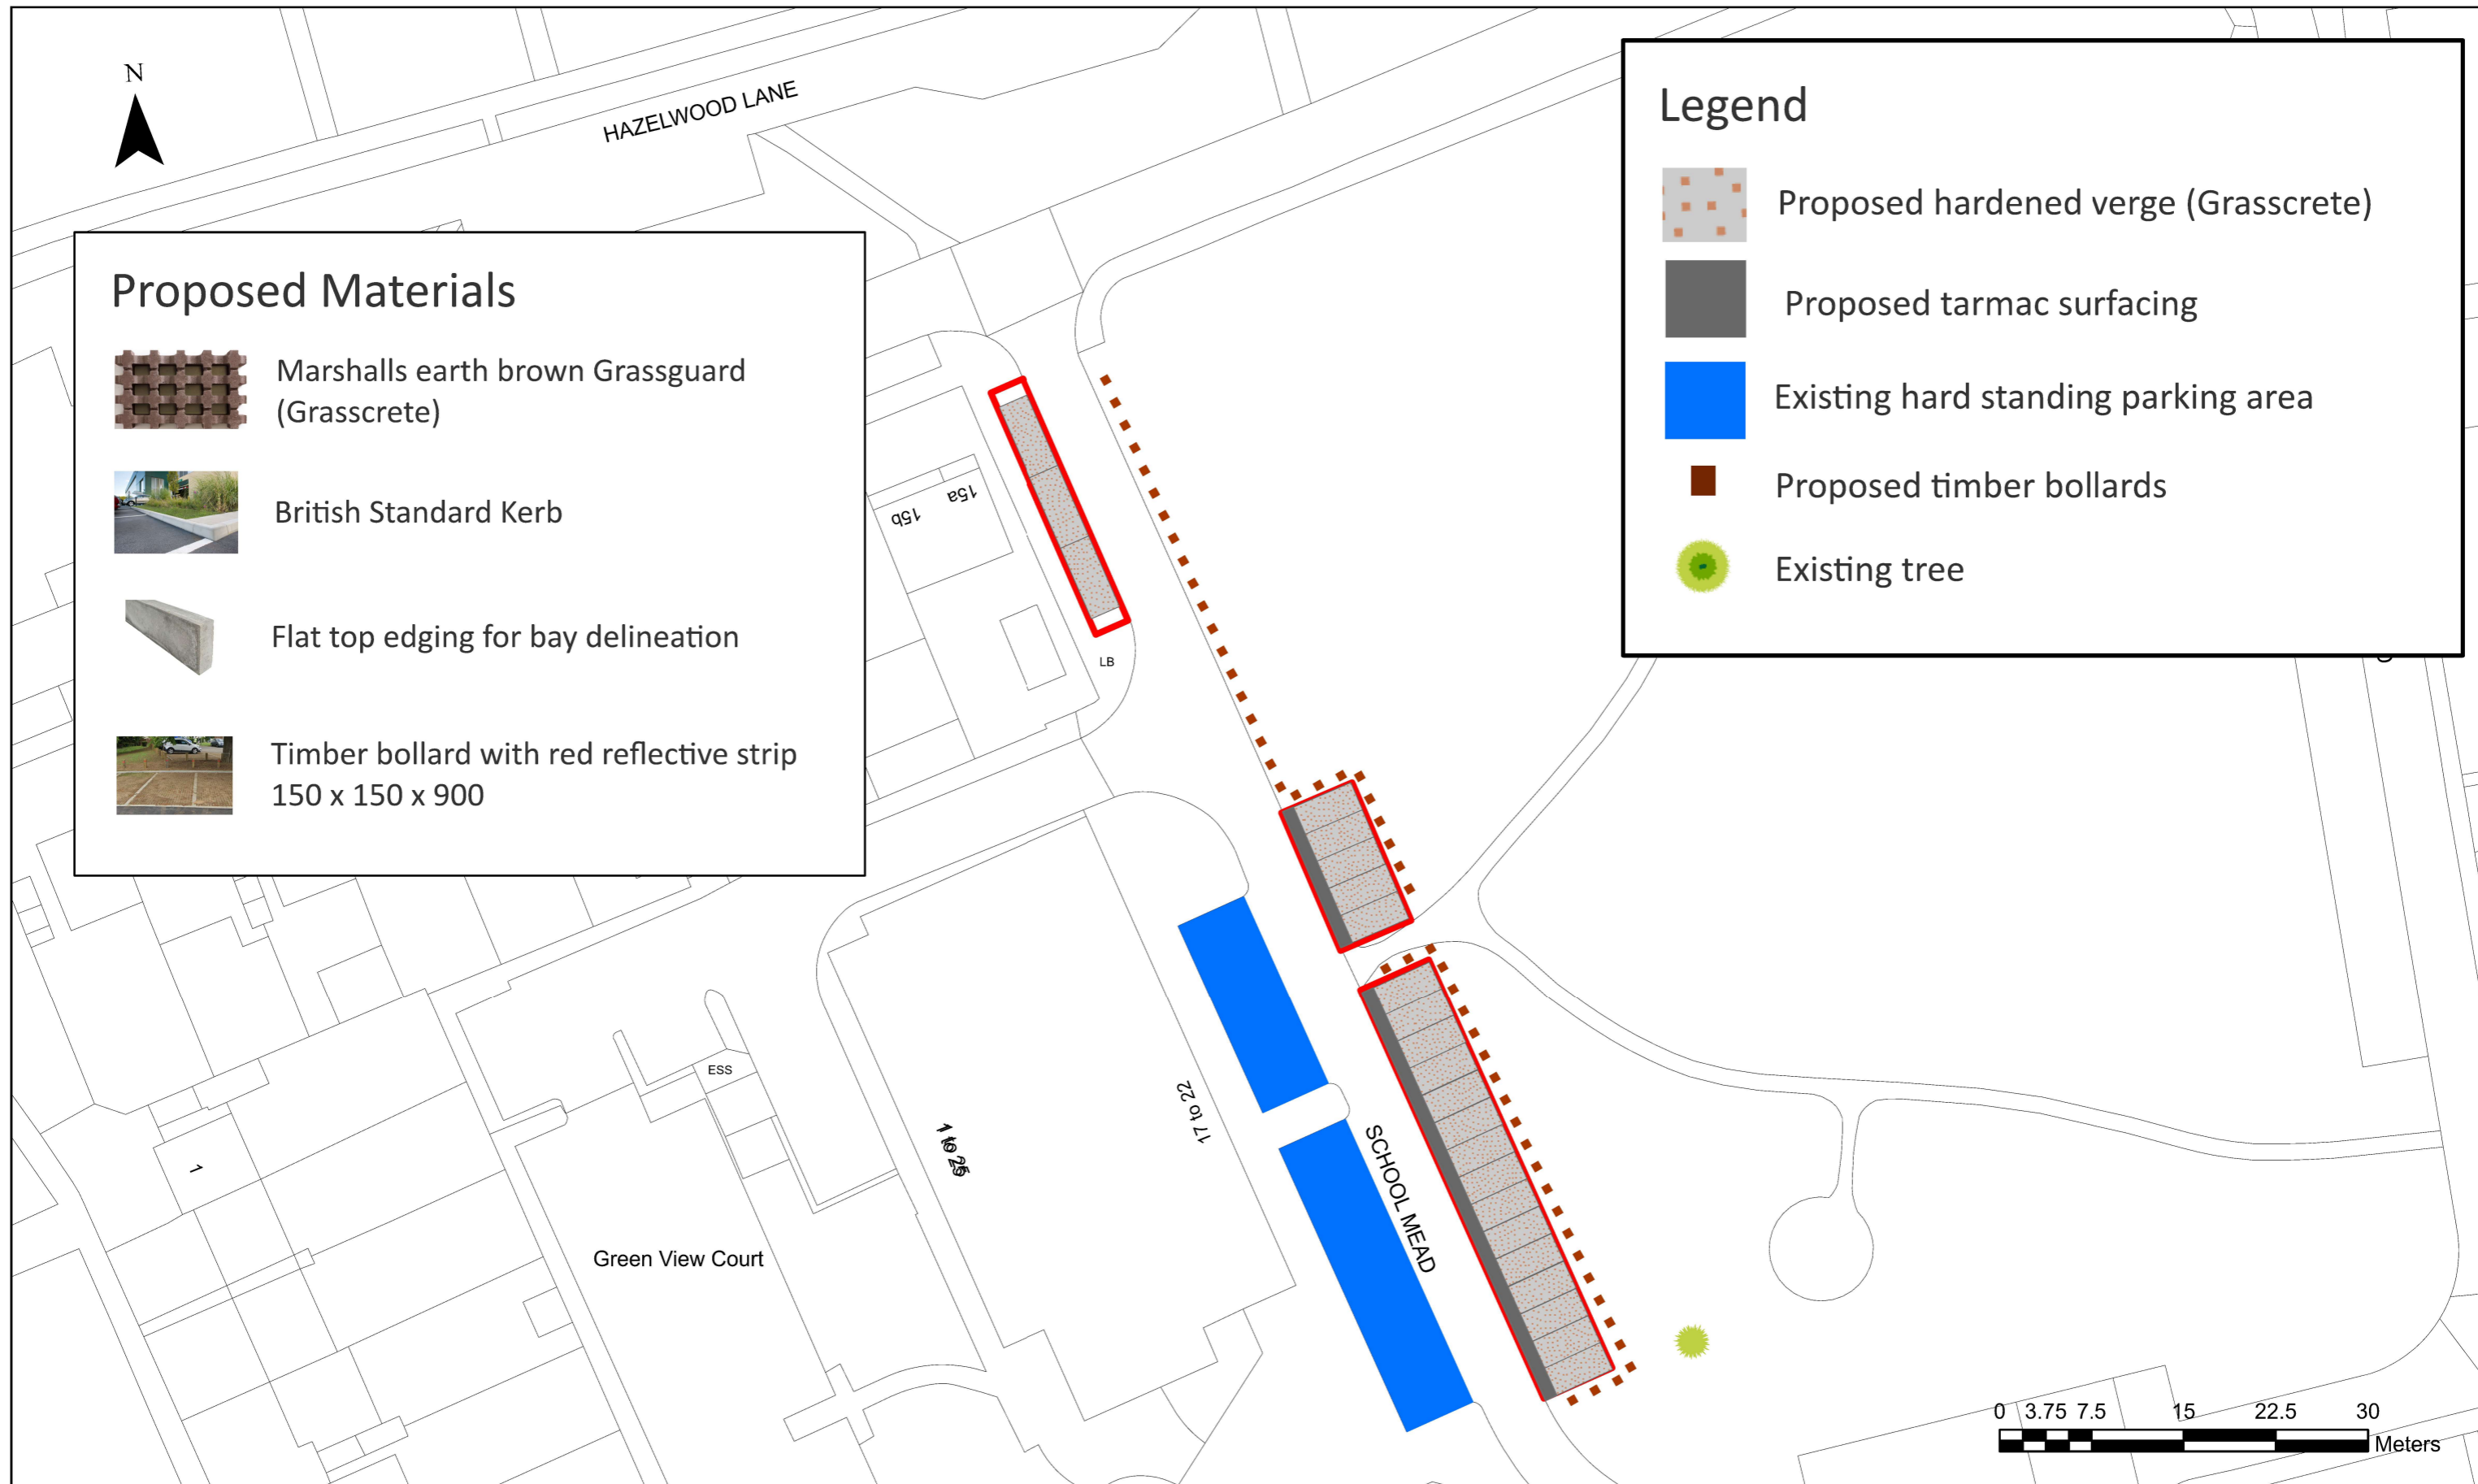

© Crown copyright and database rights 2024 OS AC0000849984. You are permitted to use this data solely to enable you to respond to, or interact with, the organisation that provided you with the data. You are not permitted to copy, sub-license, distribute or sell any of this data to third parties in any form.

Drawing title:

# School Mead Verge Hardening - Proposed Block Plan

Drawing number:

VH02-PBP-V2

Notes

Date drawn:

March 24

Drawn by:

IB

Scale:

1:500

Size:

A3