

1 Fire escape plan
1 : 200




	REVISION:	Owner	Fire escape plan	
			Project number	A100
			Date	
			Drawn by	
Checked by	Scale@A3	1 : 200		

Annex 4 – Plans

As per the original application of 14 December 2007:-

1. Reception building & Barn Block, ground and 1st floor plans, Hun/F02

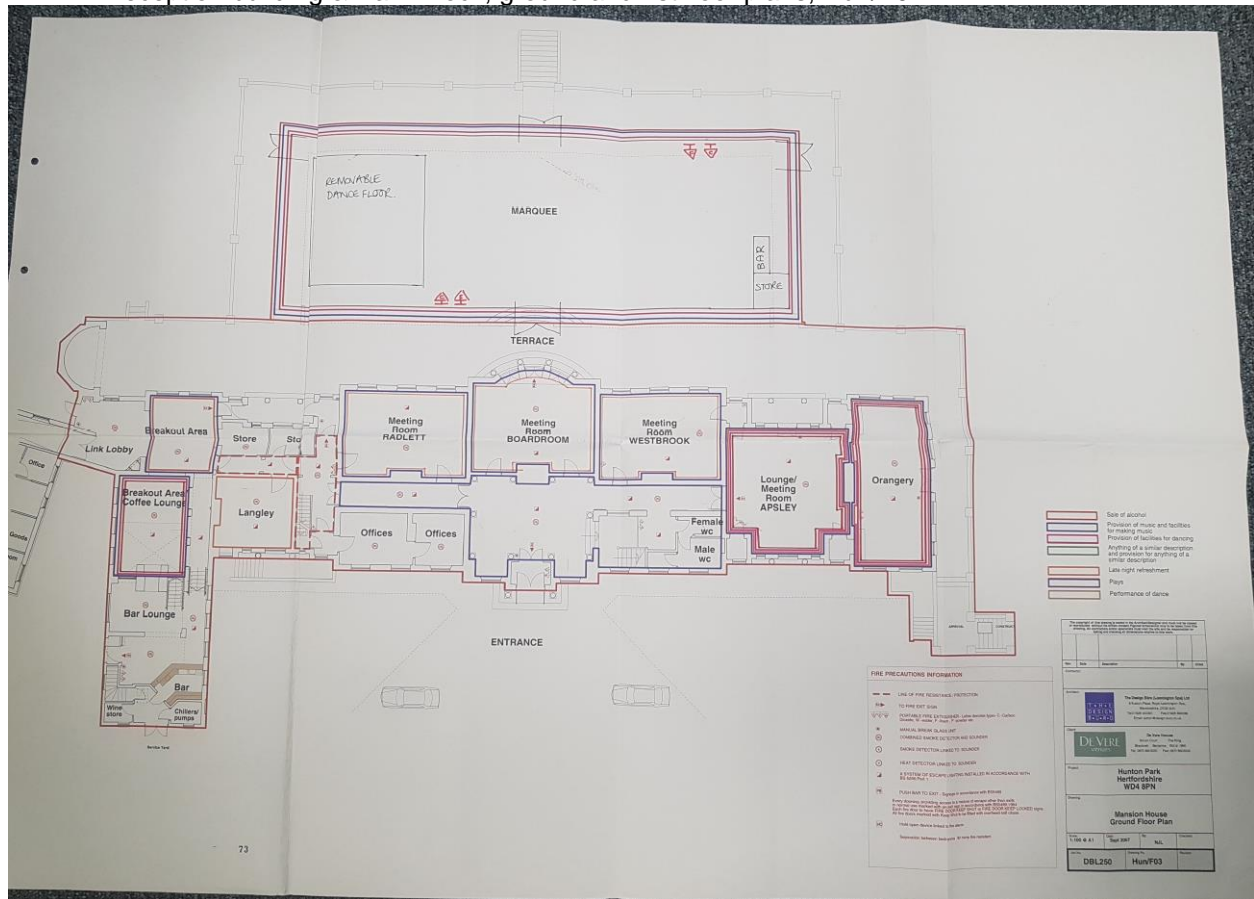


The drawing is copyright © Eight One Two Architects Ltd. If in doubt... ASK.
Drawing measurements shall not be obtained from scaling from the drawing. All dimensions are to be site verified prior to construction. Any discrepancies are to be reported to Eight One Two Architects Ltd immediately. This drawing is to be read in conjunction with all associated drawings and specifications including relevant sub-consultants information.

Notes_


TENDER

0 500 1000 1500 2000 2500mm
SCALE 1:50

- KEY:
- New stud wall construction (See finishes drawings for further details regarding colours and new moldings)
 - Theme 01
 - Theme 02
 - Theme 03

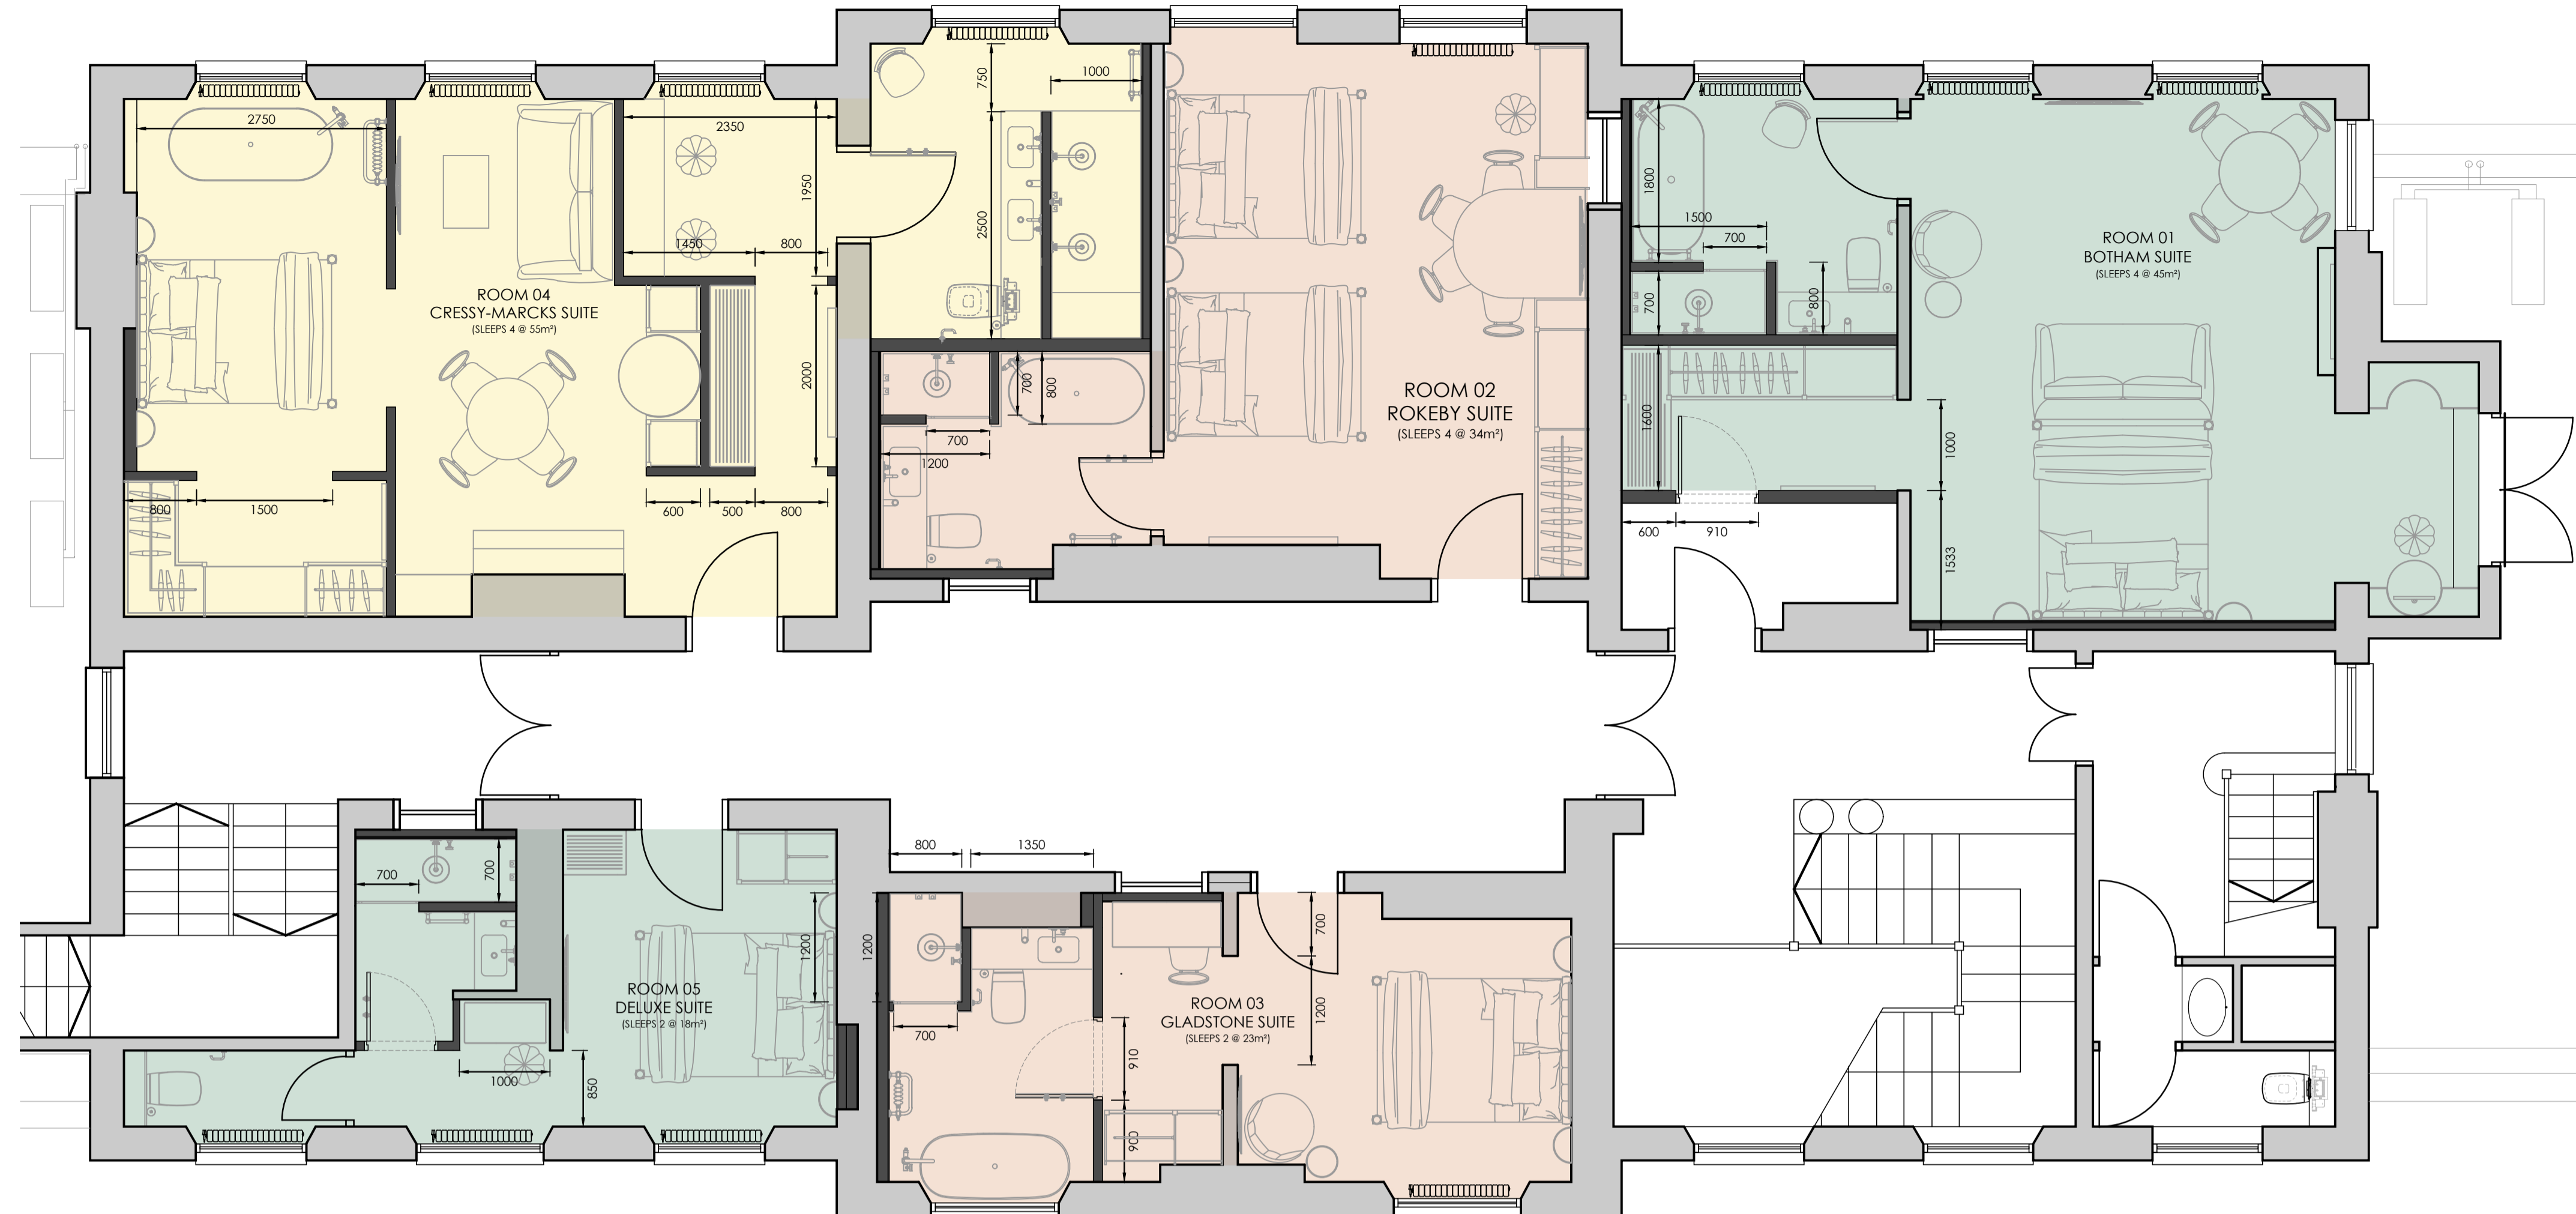

FIRST FLOOR PLAN
SCALE_1:50

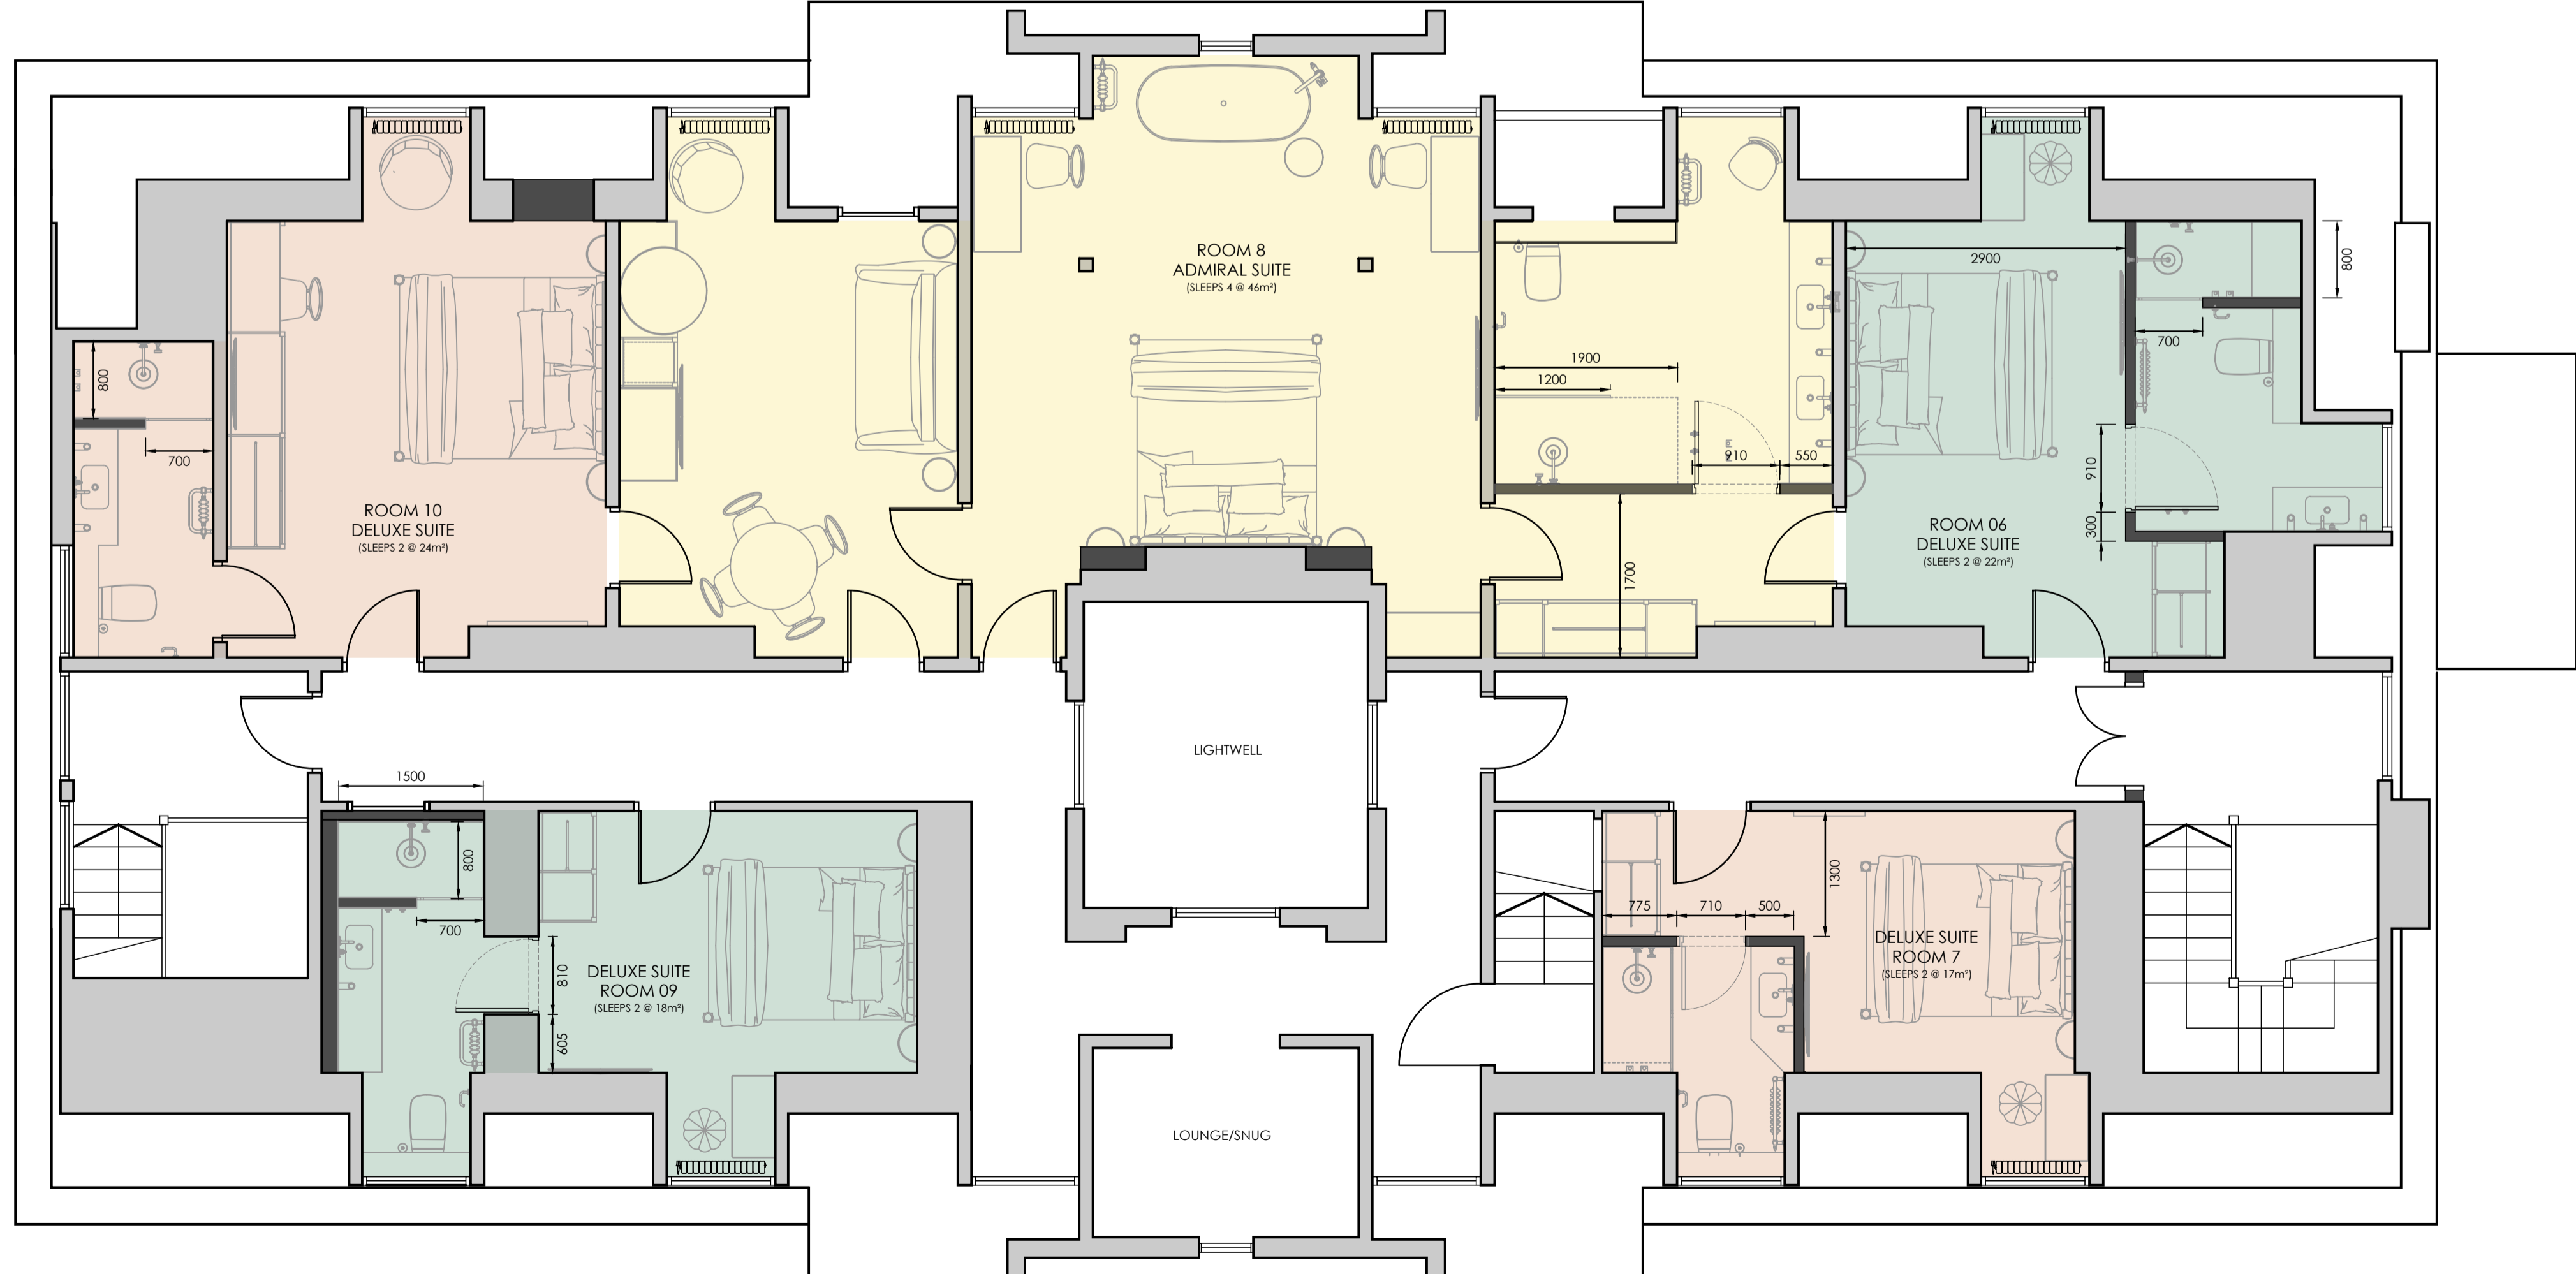

SECOND FLOOR PLAN
SCALE_1:50

A_ 04.05.23 Updated in line with PO's comments, SD, JL
Rev. Date. Amendments. By. ADFCL

Eight OneTwo Architects

Tel_ +44 [0]7761 570735
Email_mail@eightonetwo.co.uk
www.eightonetwo.co.uk
Studio A5, Brooke's Mill, Armitage Bridge, Huddersfield, HD4 7NR

Drawing Status_
TENDER

Client_
MR, N KHANNA

Project_
HUNTON PARK HOTEL, MANSION BEDROOM REFURBISHMENT

Drawing Title_
AS PROPOSED_ FIRST + SECOND GENERAL ARRANGEMENT PLAN

Drawing Scale_ 1_50
Drawn By_ SD
Checked By_ Jcl

Paper Size_ A1
Drawn Date_ 29.06.2022
Checked Date_ 29.06.2022

Drawing Number_
22_810_1200_A